

Location

Maceió (Brasil)

Position

Overlooking the sea

Area

10 hectares shared among beaches and a small natural park of mangroves

Premises

6 stars resort, with 204 room, 16 suites, 140 flats, 4 restaurants, 1 theatre, 8 shops, inside and outside spa, 2 gyms, 6 external pools, 2 internal pools, route of life

The inside spa

Pool with 3 hydromassage stations, 2 barrel-shaped and waterfalls, wasser paradise, turkish bath, sauna, cold pool, tepidarium, ice pool, emotional showers, couple suite spa, *Nogravity* box, beauty/hair box, beauty box, relax, room for infusions, dressing rooms, reception, office and kitchen

The outside spa

4 gazebo massaggi, nebbie fredde, e docce emozionali, idromassaggi, piscina con isole, palestra

Materials

Marbles: brown amani and A ex class botticino, gres Mutina, wood: whitened walnut and hemlock; asi 316 acid etched steels, triple and double glazed toughened glass, lichen walls

The project

Considering the position in front of the tropical sea and the image of freedom that Brazil suggests to tourist's imaginary, we decided to create an "open" spa, without any optical or shape restraint.

It is in this way that this wellness area was born; entirely planned on a series of **concentric circles**, placed in an open air space which is at the same time enclosed, without entry or exit doors. A fresh air flow crosses the space between the two big waterfalls and the back side that is totally opened toward the accessing hall, giving a Venturi effect; despite the open space the privacy a person needs in a wellness center is never left away.

At the entry you find an essential reception with the office; a "water route" starts on the left side and independently brings to the **beauty area** that includes: a waiting room, the bathrooms, a small kitchen to prepare finger food and fruit juices, a nails area, an aesthetic box for couple treatments with 2 massage tables *Zero1*, a *Nuvola* box and a suite spa for couples with massage tables *Zero1* and a hydromassage pool.

Going on along the reception you access the **wet area**, where you can avail two dressing rooms, a turkish bath with a bottom-enlightened pool equipped with fall seatbacks and, on the back, a big Wasser Paradise where you can enjoy the water side jets, water gates, the water falls for cervical massage, geysers working with contrasting temperatures, cold fogs and tropical rains with aroma.


In front of the Wasser Paradise there is the sauna with a wide glass wall offering a "fresh" view over the outside water falls; at the exit you find a cold pool, an ice area and two showers.

Going on along the route you get to an outdoor **relax area** and to an indoor one with chaise longue, a double triclinium and a water fall.

The half moon running along the spa defines a **pool** which, even if on different levels, creates a continuous optical effect architecturally divided by a concealed double slot.

A pool with a tubular bench and air hydromassage, 2 barrells equipped with 15 side hydromassages, 2 big benches with air/water hydromassage and 4 water falls for the cervical massage complete the pool.




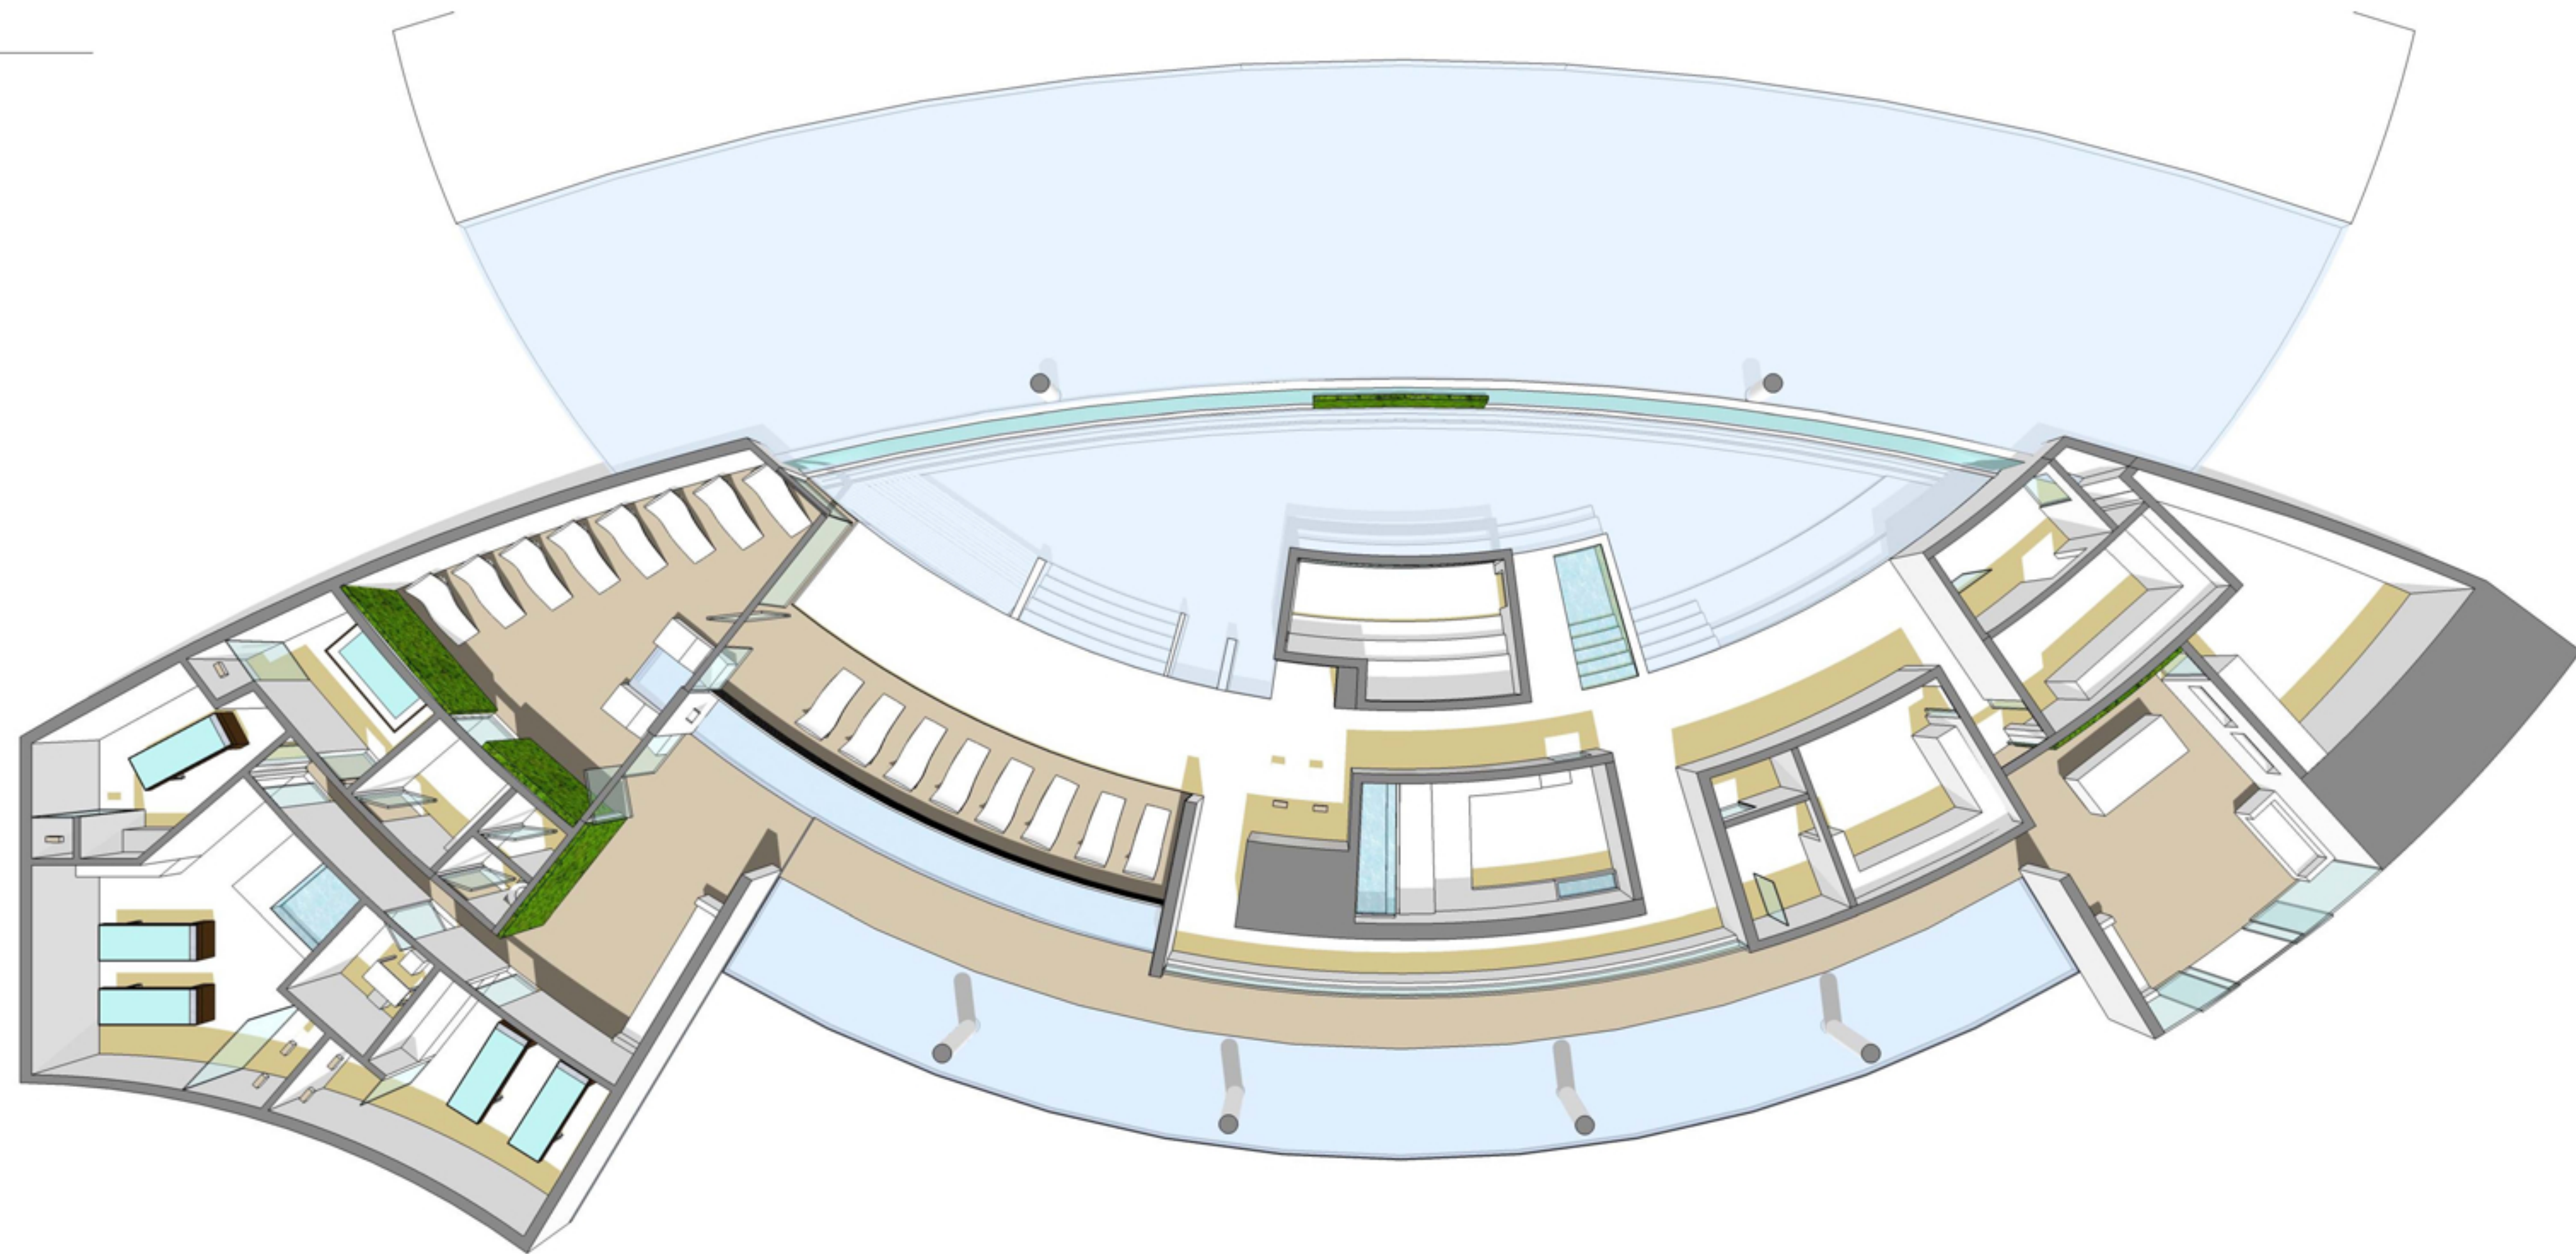

VISTA DELLA ZONA RELAX CHIUSA CON DUE TRICLINIO IN MARMO AFFIANCATI AD UNA FONTANA A PARETE, RIVESTIMENTO DI PARETE CON VEGETAZIONE IN MOSSTILE. DALLA SALA CLIMATIZZATA E' POSSIBILE VEDERE L'INTERA ZONA PISCINA GRAZIE ALLE VETRATE A TUTTA ALTEZZA.




VISTA DALLA PISCINA DELLA ZONA RELAX APERTA, E DELLA PARETE DOGATA CHE AFFIANCA IL PERCORSO ESTERNO DI ACCESSO ALL'AREA BEAUTY. PANNELLI DI MOSSTILE DECORANO IL BORDO VASCA VERSO IL LATO ESTERNO, ALTERNANDOSI AD UNA CASCATA CHE PROVIENE DAL PIANO SUPERIORE CREANDO UNA QUINTA SCENICA.

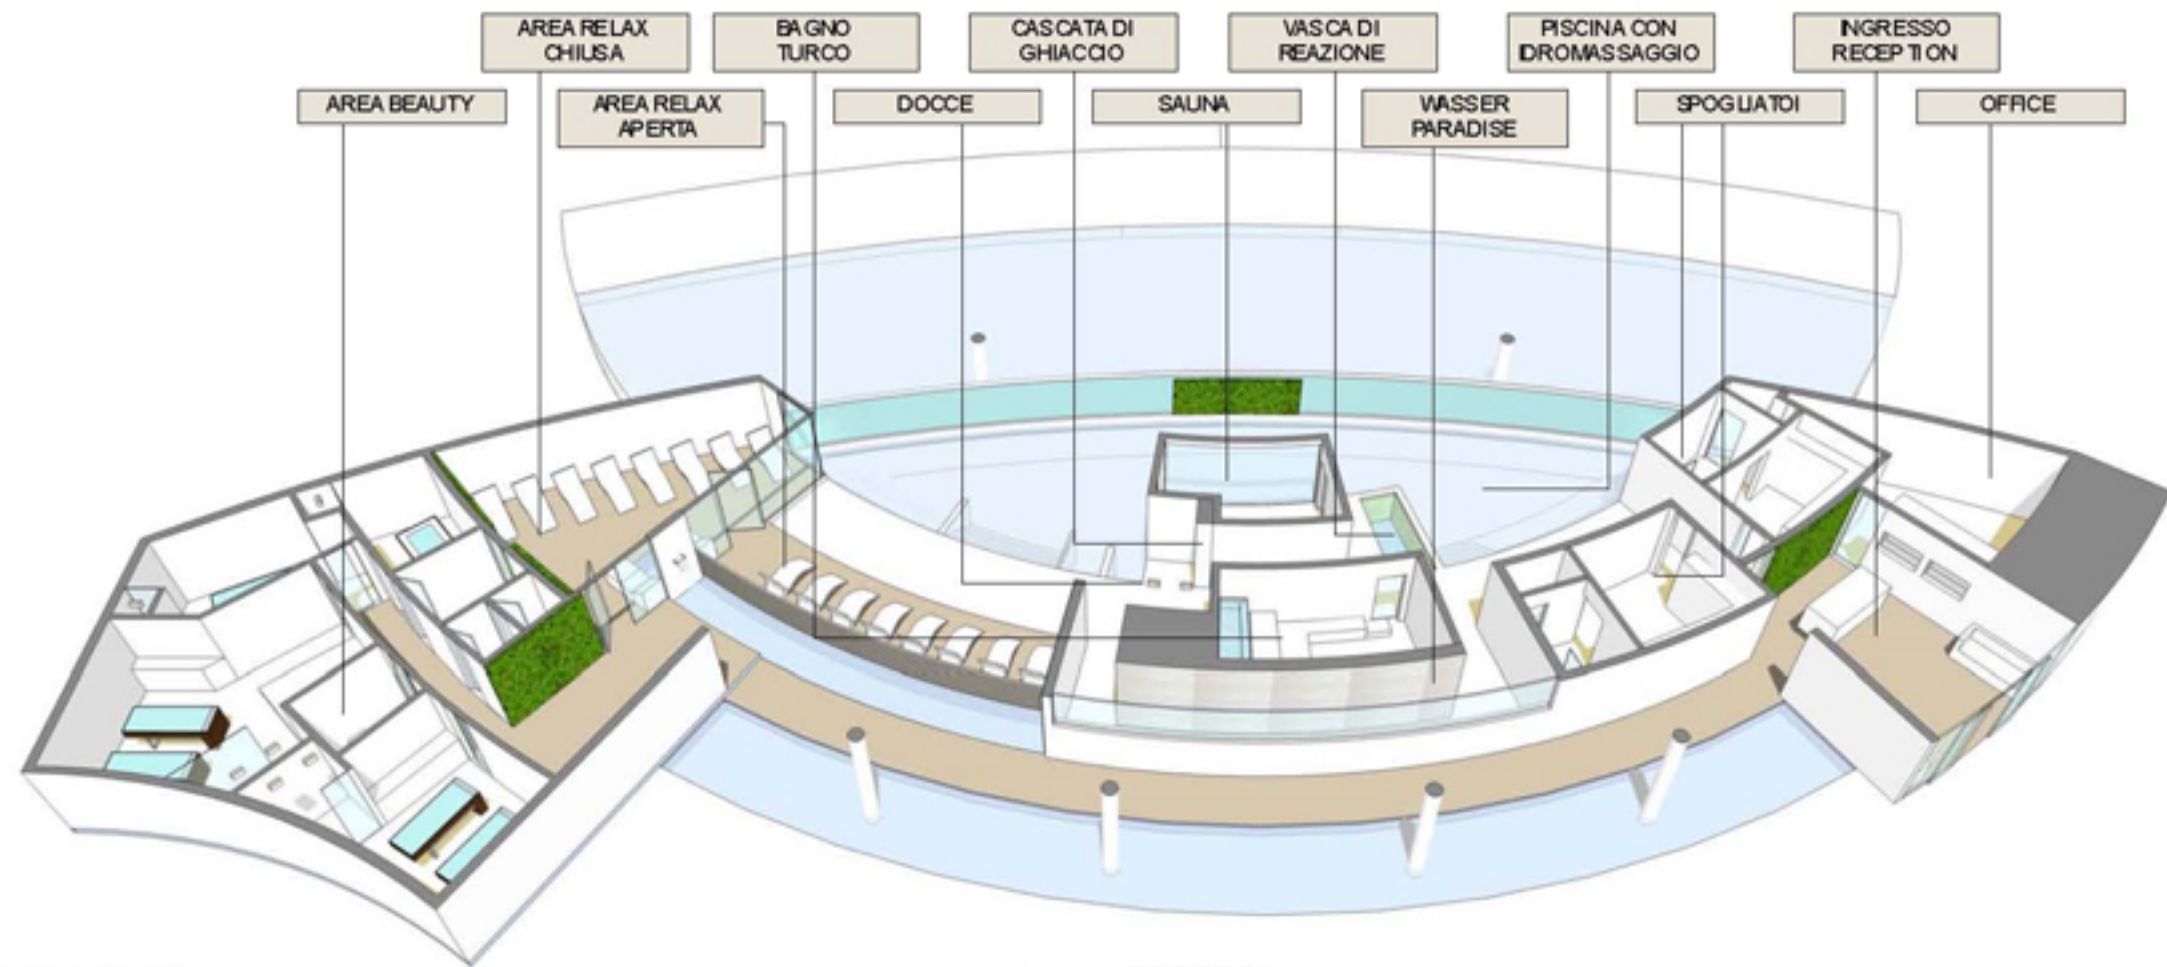


LEGENDA COLORI
H 270
H 240
H 200

ALTEZZE SOFFITTI

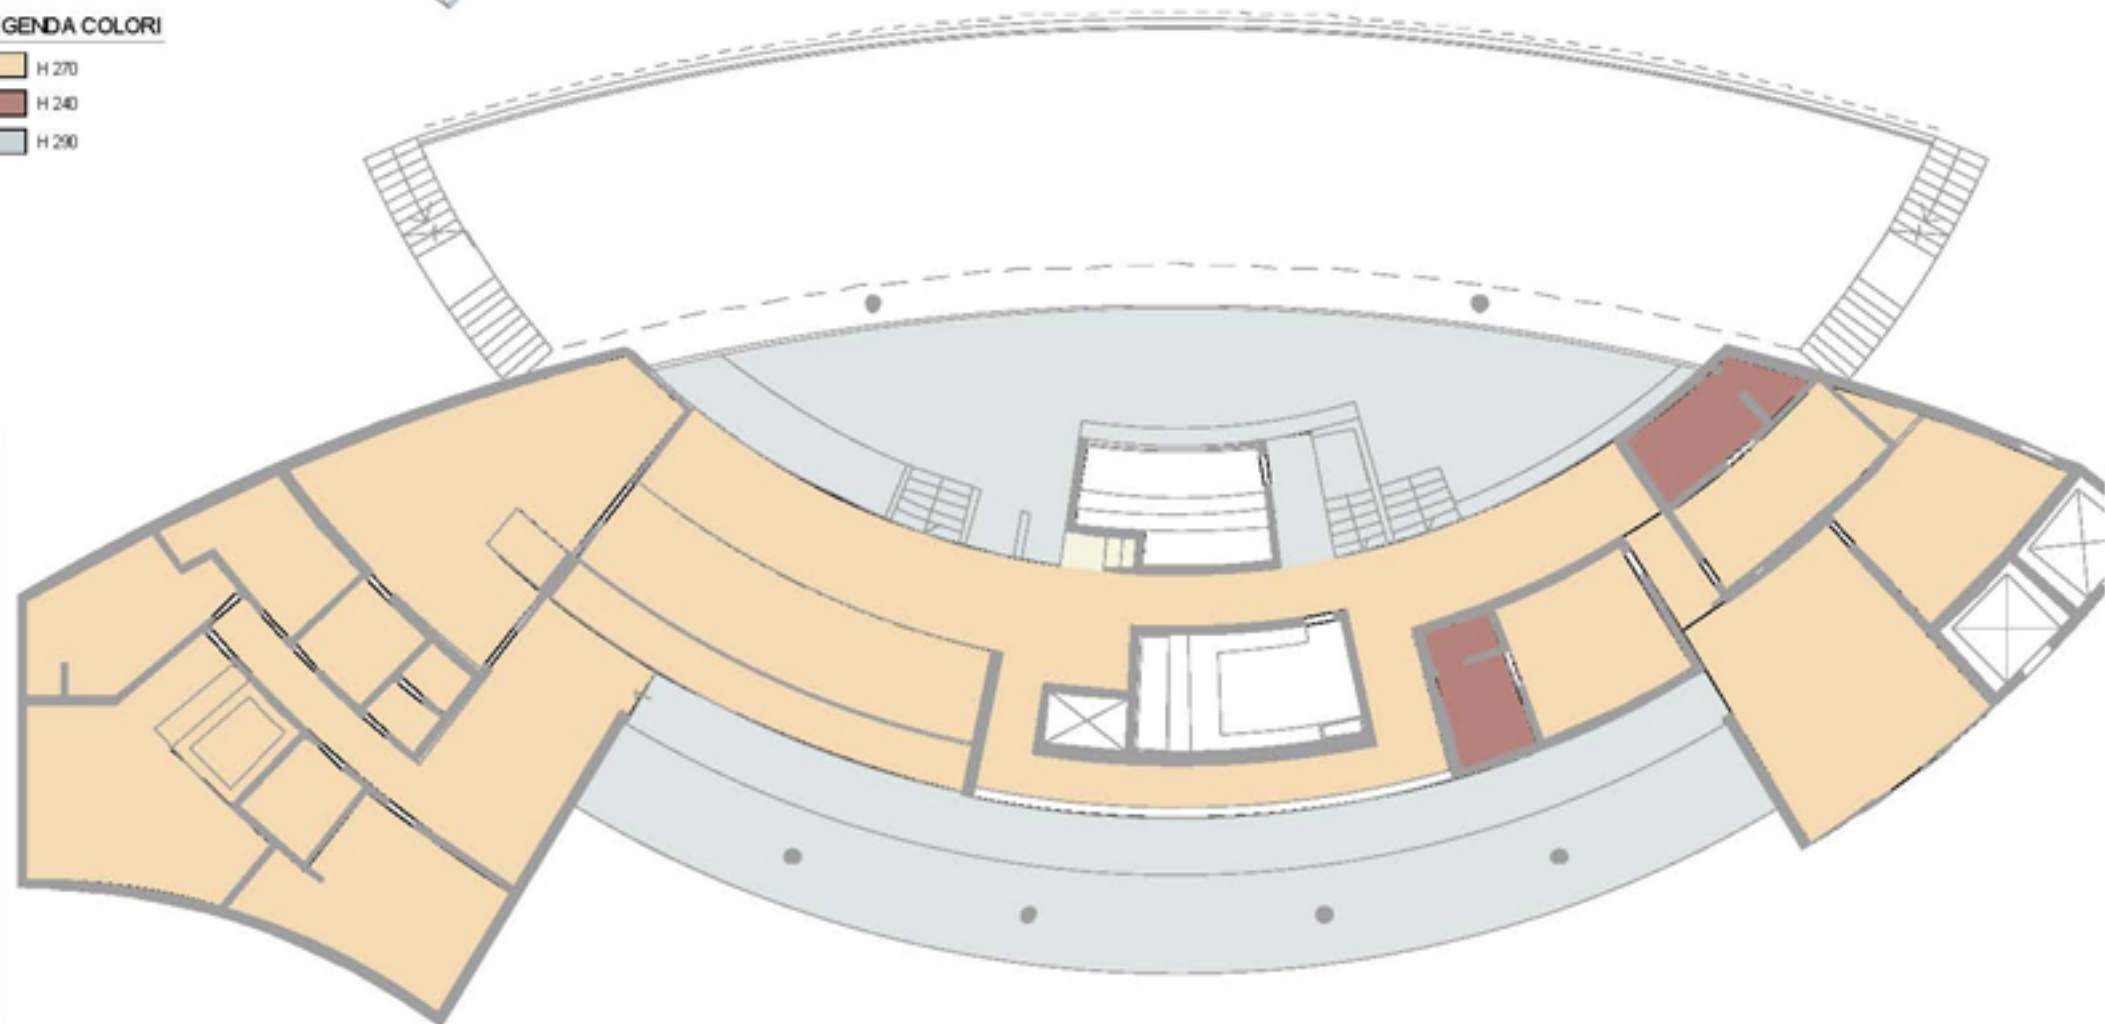


LEGENDA COLORI
LEGNO
GRES SABBIA
GRES CACAO
GRES BIANCO
GRES COLORATO

MATERIALI PAVIMENTI

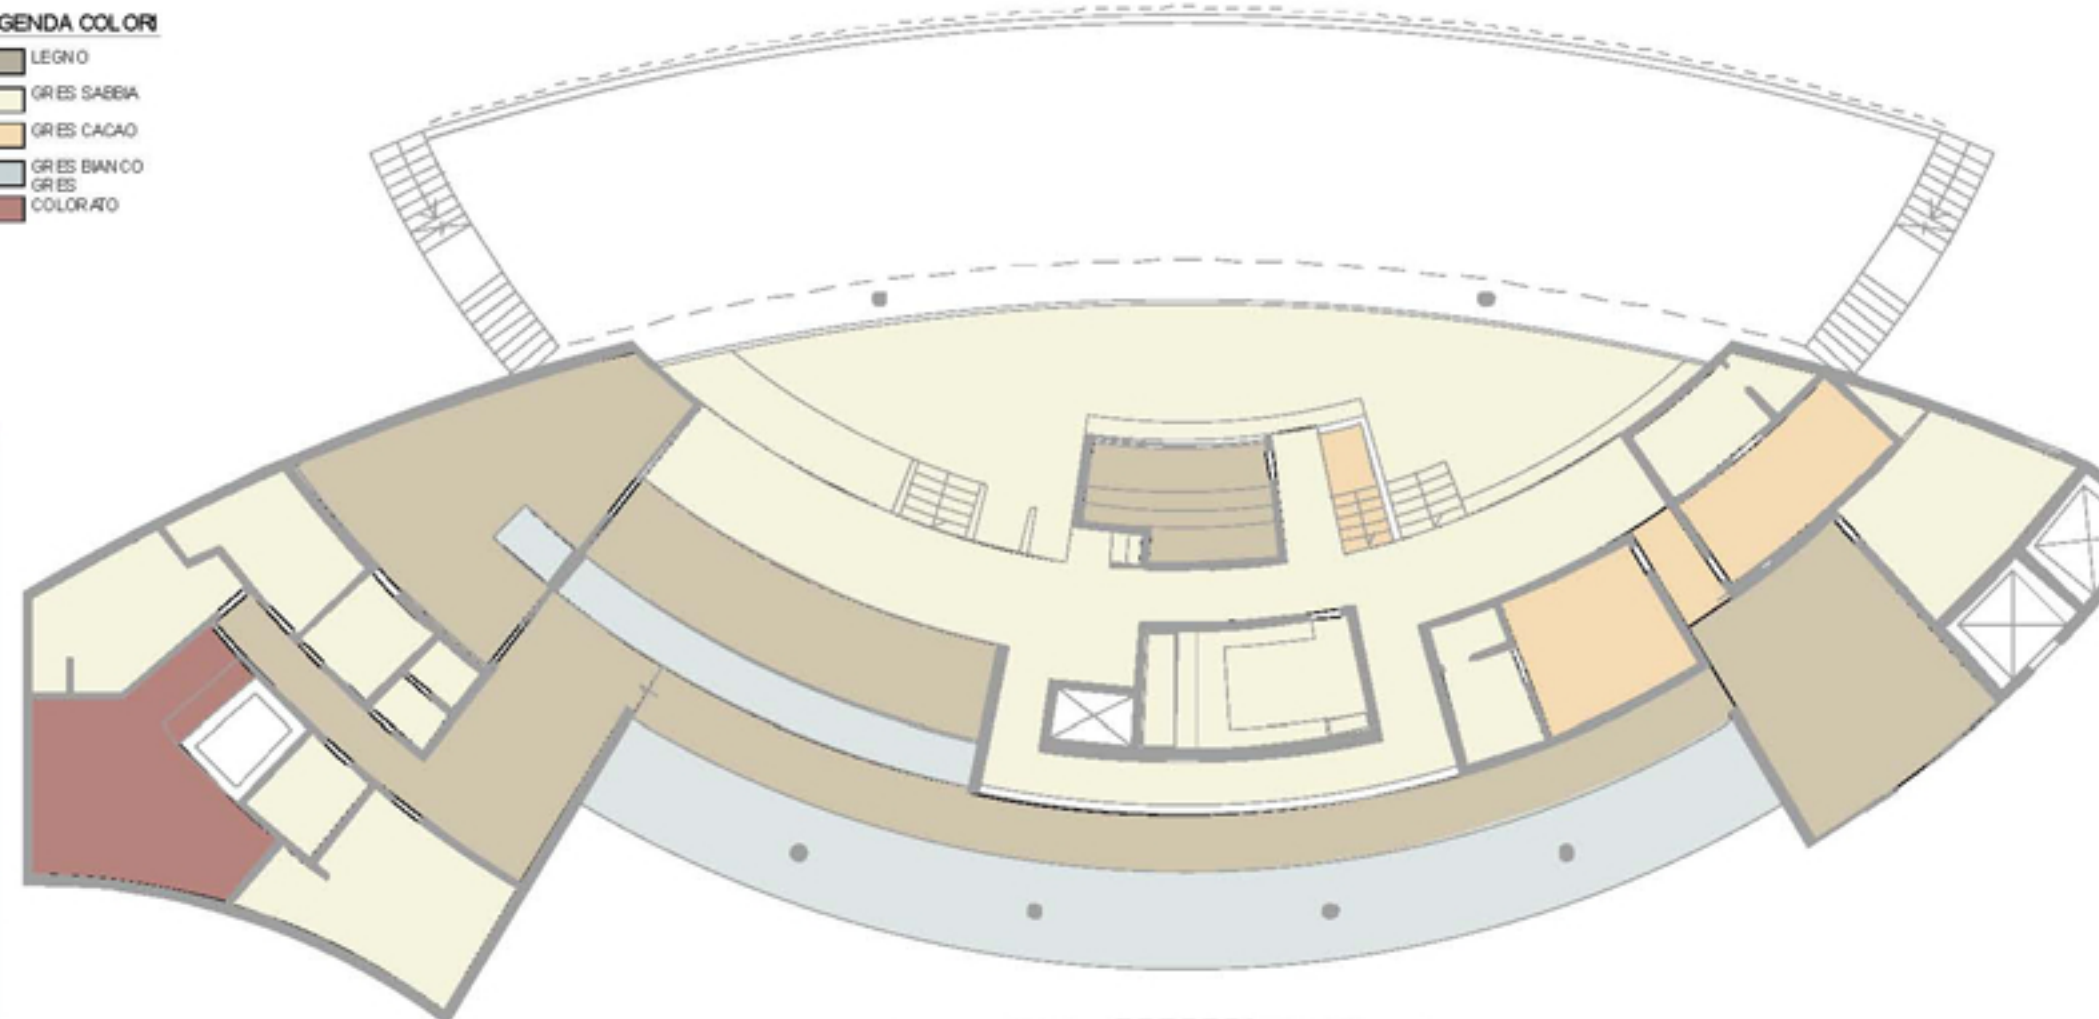


LEGENDA COLORI
GRES BIANCO USCIO
PITTURA BIANCA
GRES BIANCO LAVORATO
GRES SABBIA
PARETE VERDE
LEGNO DOGATO
GRES ARDESIA
MARMO

MATERIALI RIVESTIMENTI

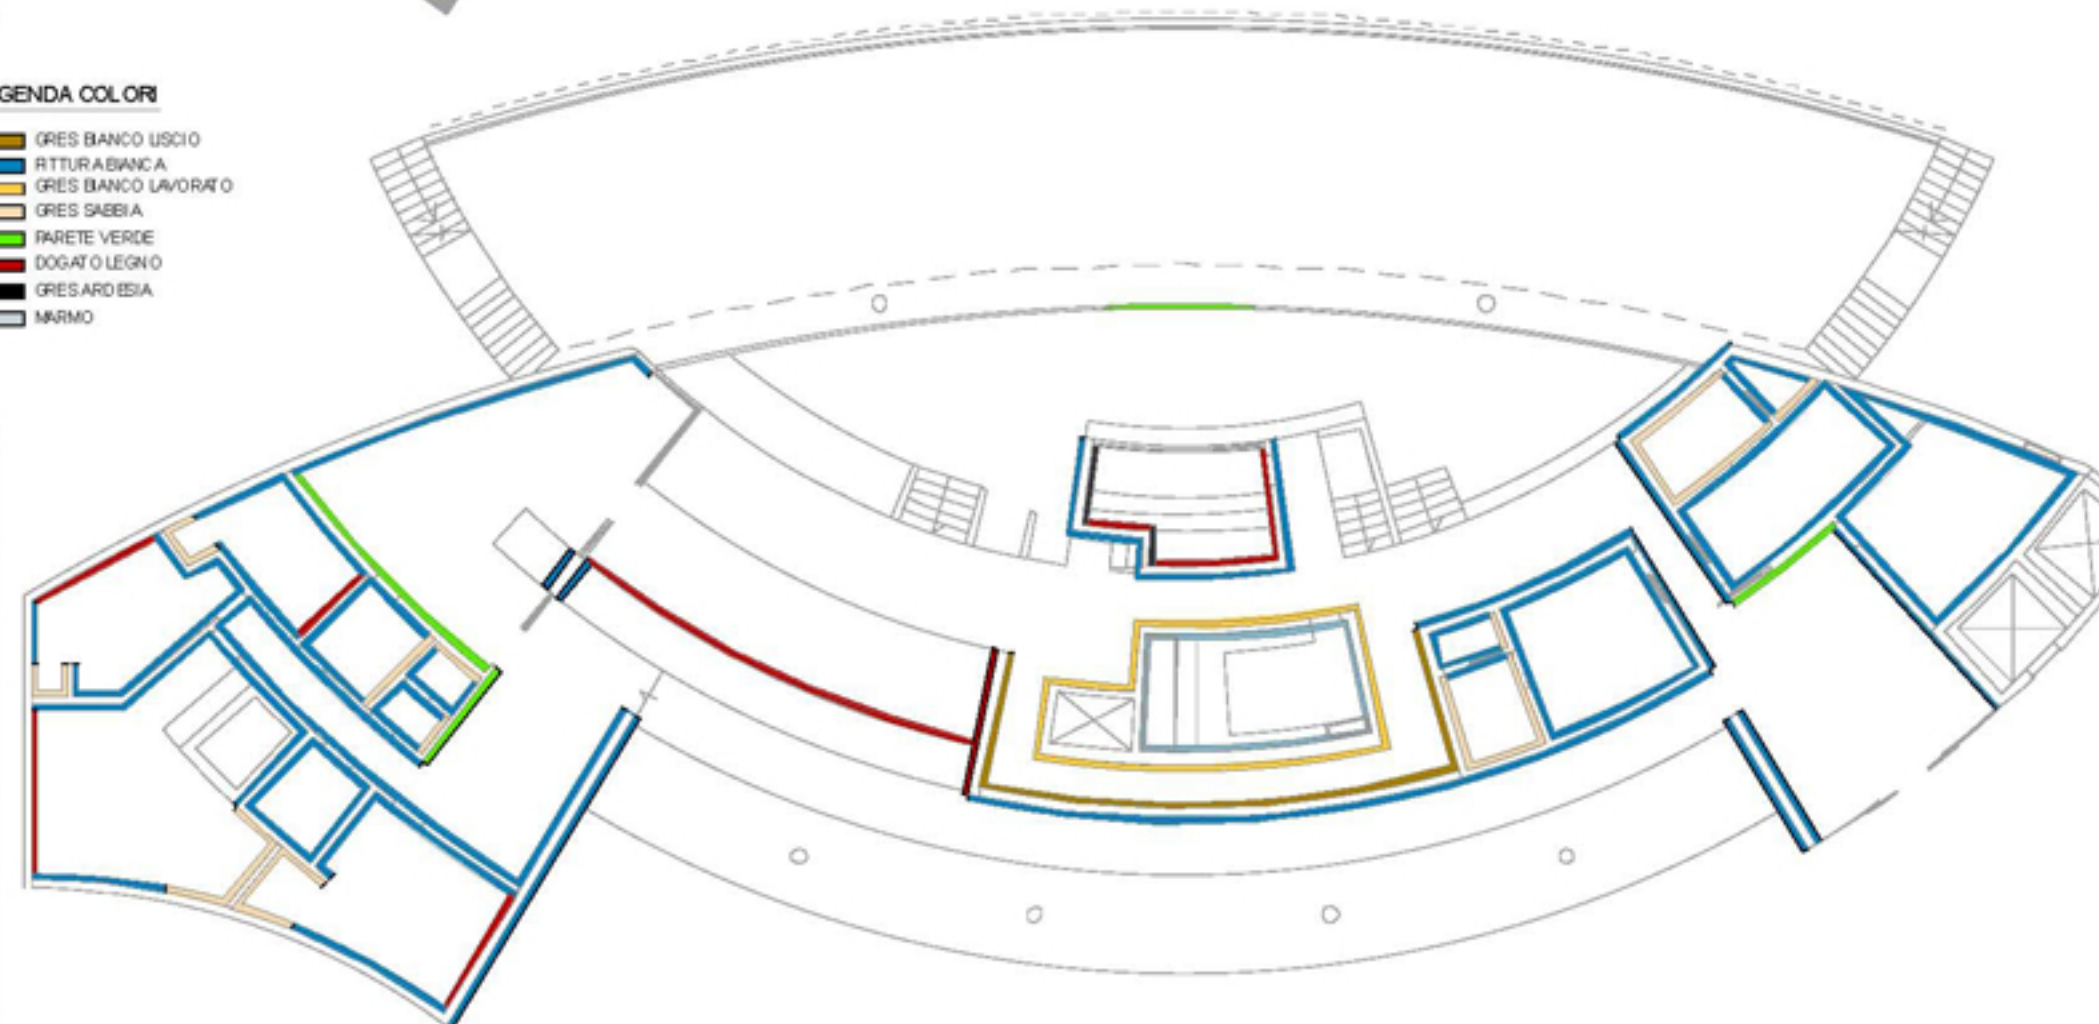

PLANIMETRIA ZONE PIEDI ASCIUTTI/BAGNATI


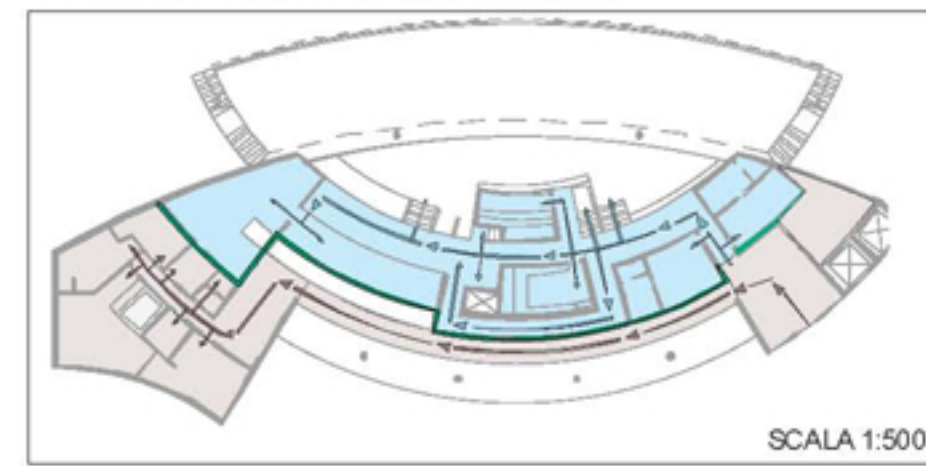


SCALA 1:500

PERCORSO PIEDI ASCIUTTI
PERCORSO PIEDI BAGNATI
CONFINI CONTIGUI PUBBLICI

PAVIMENTO LEGNO
PITTURA BIANCA
LEGNO DOGATO
PARETE VERDE
GRES ARDESIA
GRES SABBIA
GRES CACAO
GRES COLORATO
GRES BIANCO
GRES BIANCO LAVORATO



SPA-CONCEPT
we design spaces

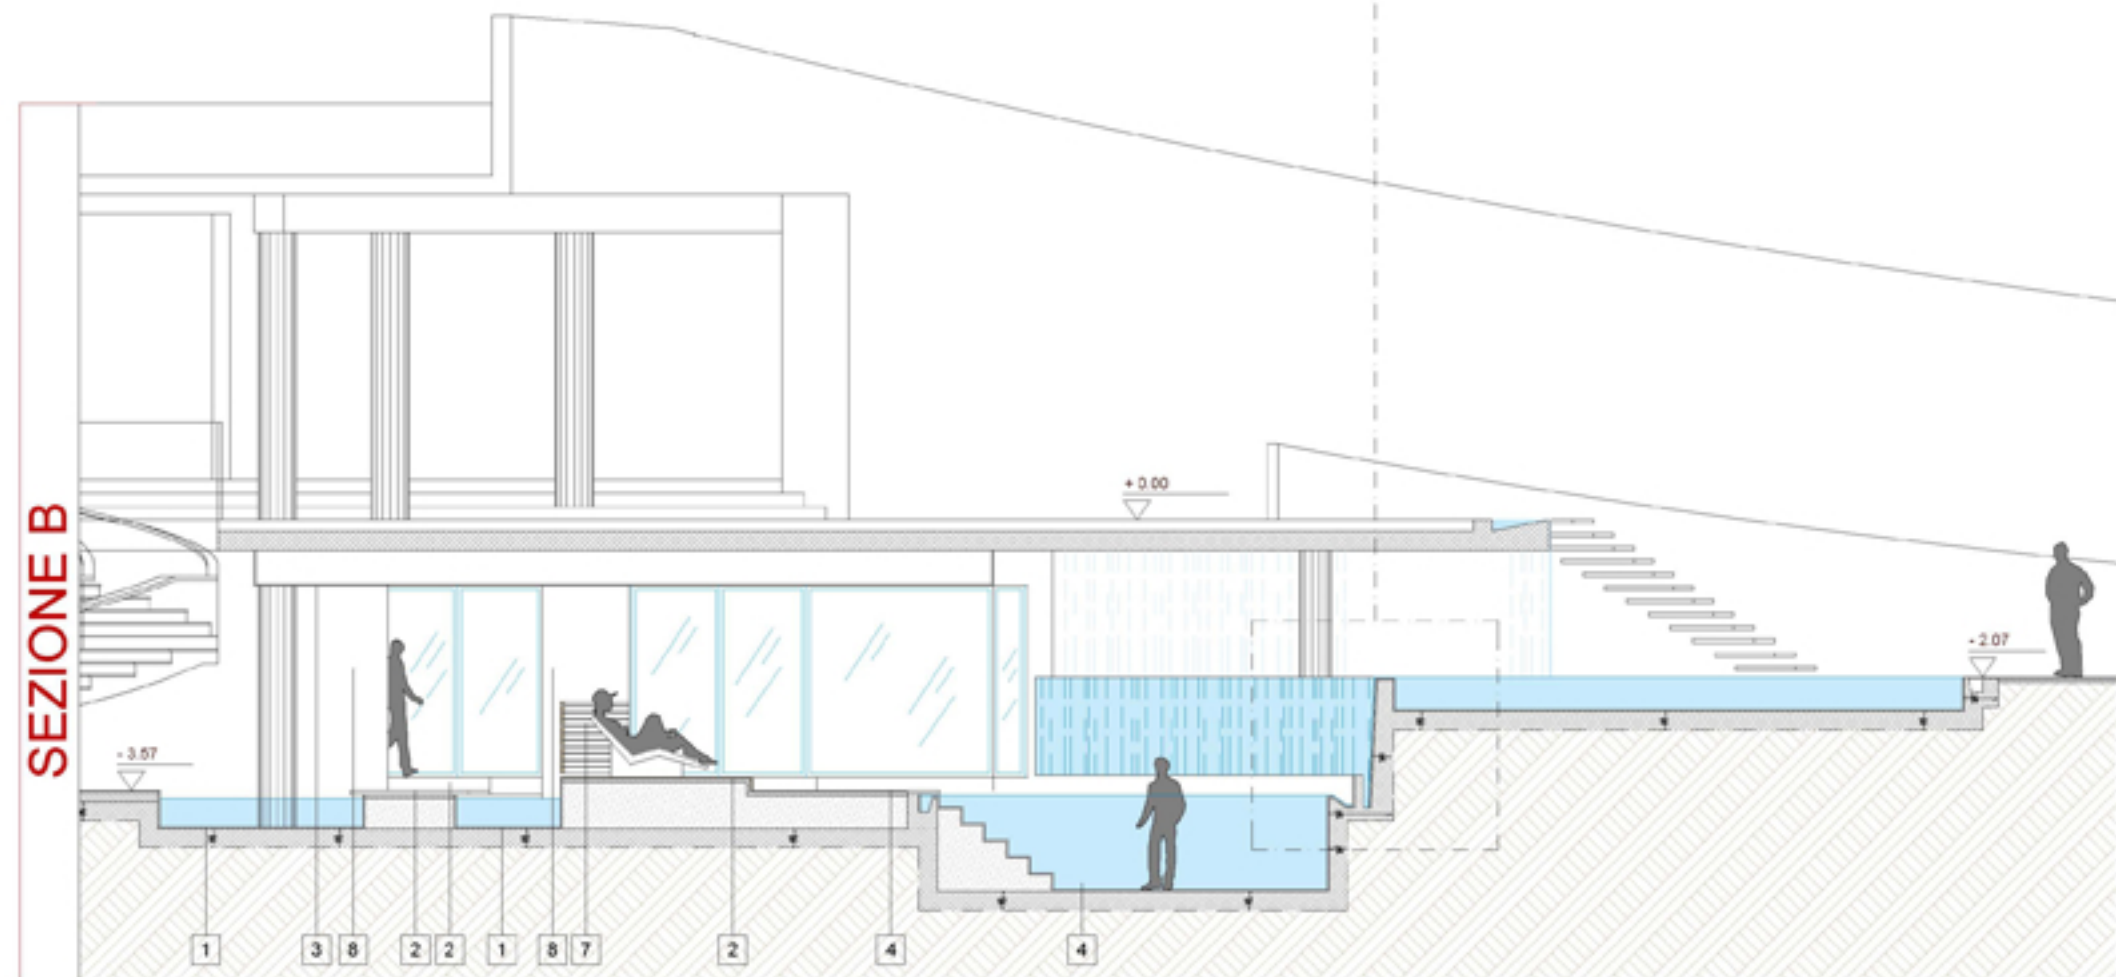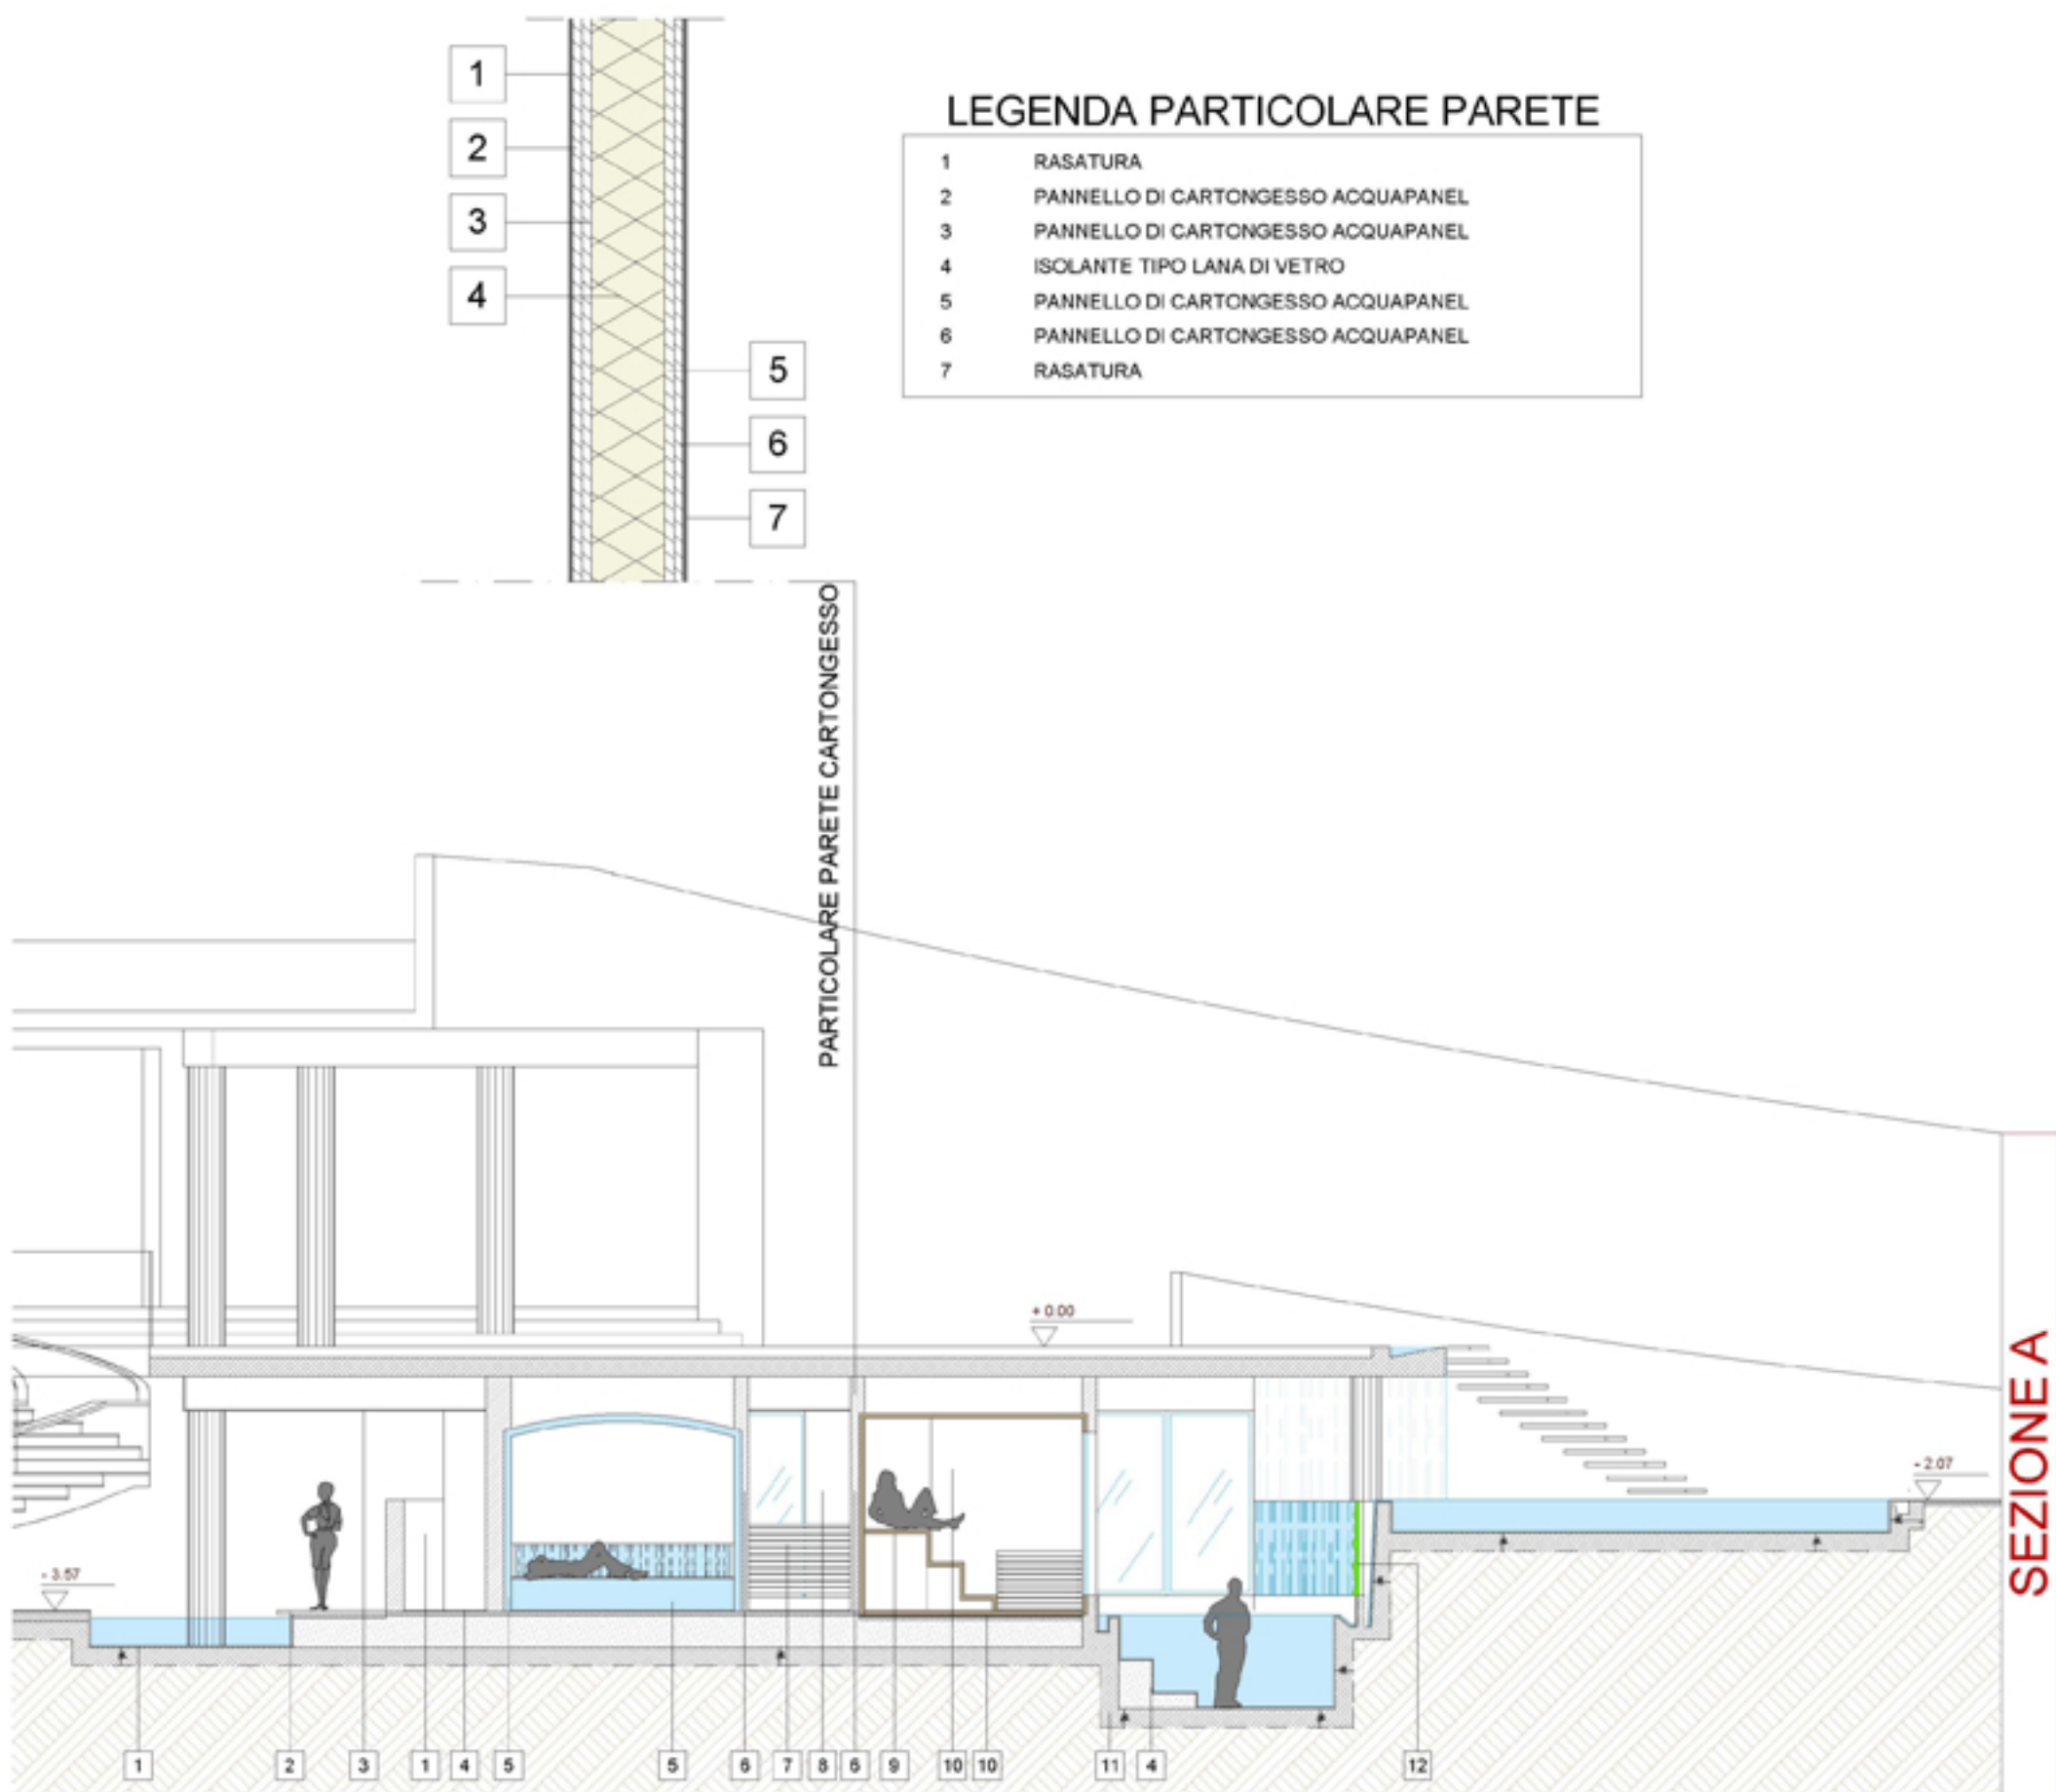

LEGENDA PARTICOLARE SFIORO


- 1 SFIORO A VISTA VASCA BALNEABILE
- 2 SFIORO INFINITY VASCA DECORATIVA
- 3 CASCATA SFIORO INFINITY
- 4 PANNELLO DECORATIVO DI "VERDE A PARETE"
- 5 MURETTO CHE SEPARA GLI SFIORI DELLE DUE VASCHE

NB LO SPESSORE DEL CEMENTO ARMATO DELLE VASCHE E L'INCLINAZIONE DELLA PARETE DELLA CASCATA VANNO VALUTATE DALLO STRUTTURISTA E DAL REALIZZATORE DELLA PISCINA, LA MISURA INDICATA GRAFICAMENTE NON E' STATA CALCOLATA O VERIFICATA.

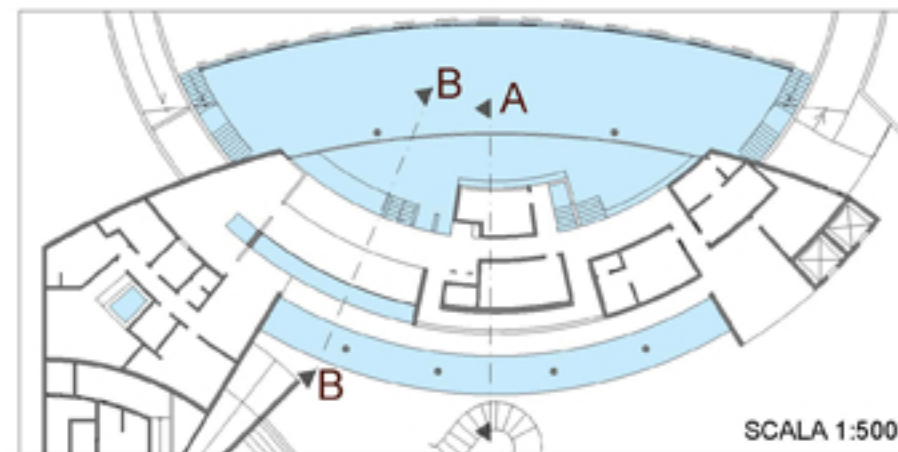
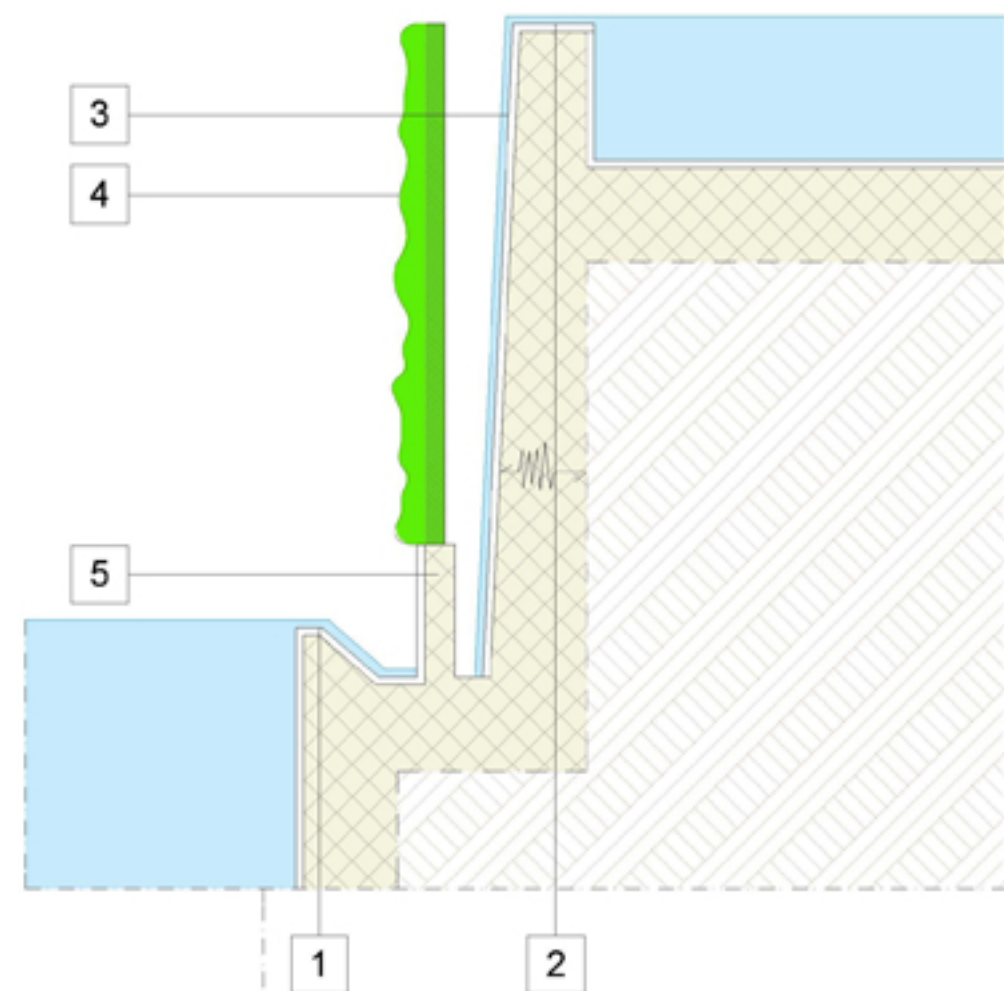


LEGENDA SEZIONI

- 1 GRES BIANCO
- 2 PAVIMENTO LEGNO
- 3 CONROSOFFITTO CARTONGESSO
- 4 GRES COLOR SABBIA
- 5 STRUTTURA IN EPS
- 6 PARETI IN CARTONGESSO NON STRUTTURALI
- 7 DOGATO IN LEGNO DI RIVESTIMENTO
- 8 PITTURA BIANCA
- 9 STRUTTURA SAUNA IN LEGNO
- 10 GRES COLOR ARDESIA
- 11 STRUTTURA VASCA IN CEMENTO ARMATO
- 12 PANNELLO "VERDE A PARETE"

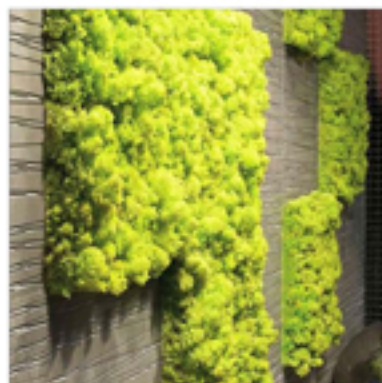


ESEMPIO PANNELLO MOSSILE "VERDE A PARETE"




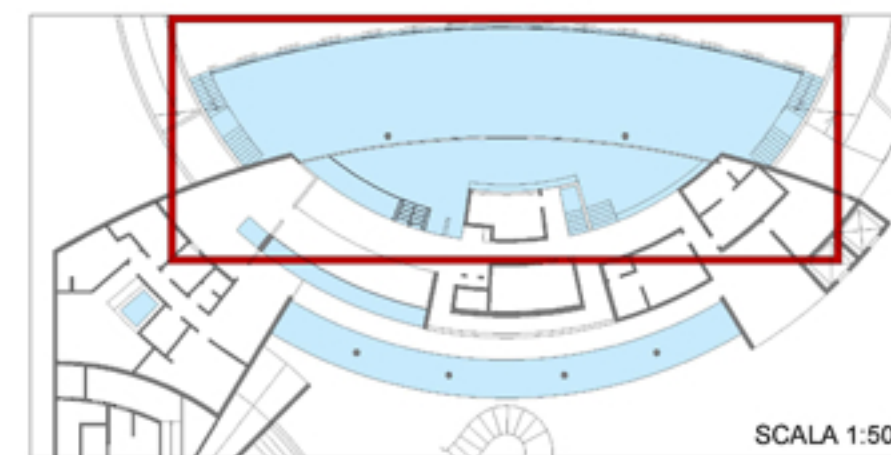
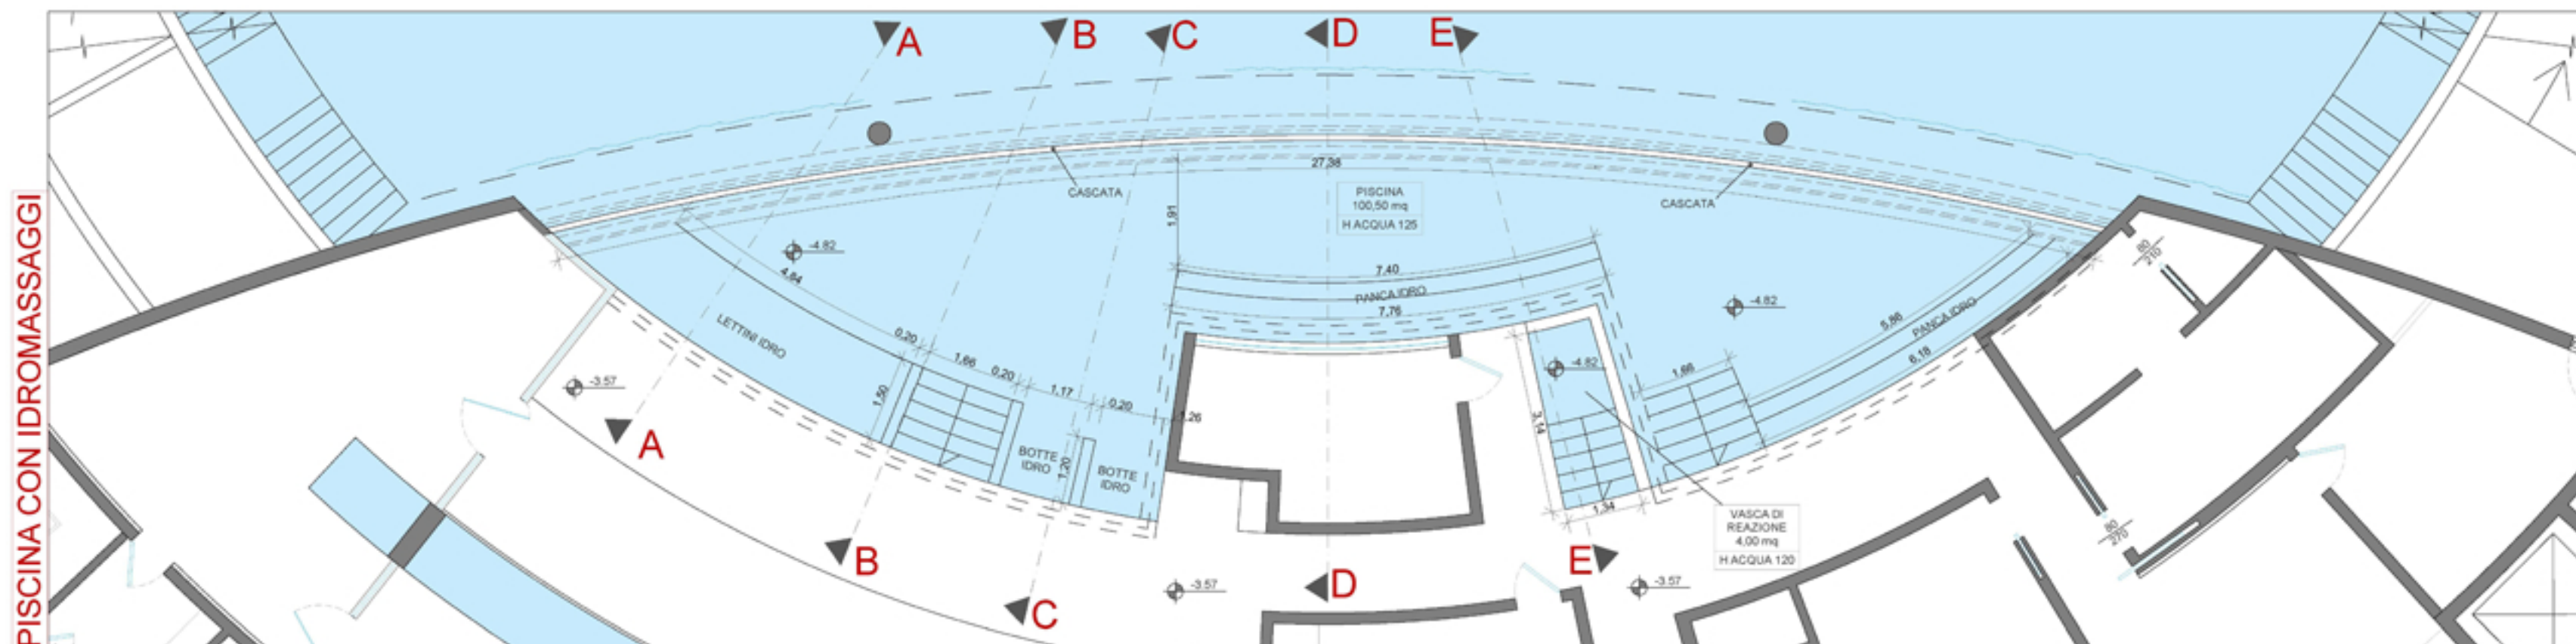


LEGENDA INDICAZIONI




- 1 GRES COLOR SABBIA
- 2 STRUTTURA VASCA CEMENTO ARMATO
- 3 CHAISELONGUE IDROMASSAGGIO IN TUBOLARI IN ACCIAIO
- 4 IDROMASSAGGIO BOTTE
- 5 PANCA IDROMASSAGGIO
- 6 PANNELLO "VERDE A PARETE"
- 7 GRES COLOR CACAO
- 8 MASSAGGIO CASCATA

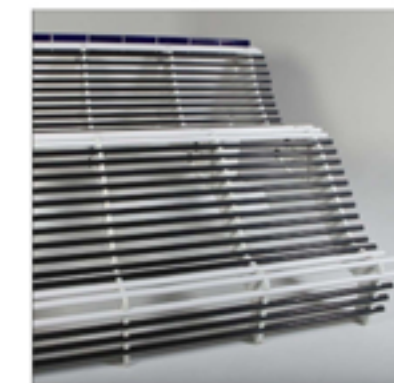

ESEMPIO CHAISELONGUE IDROMASSAGGIO TUBOLARI

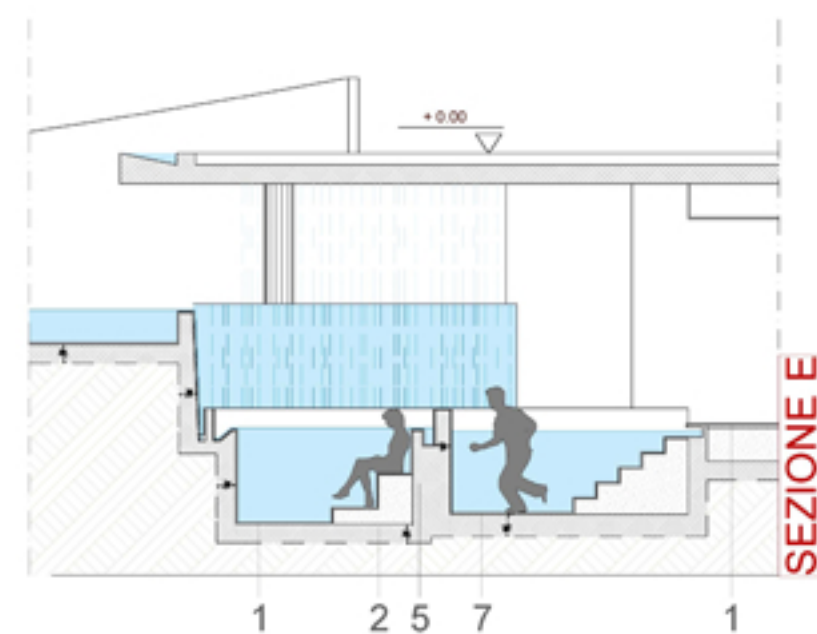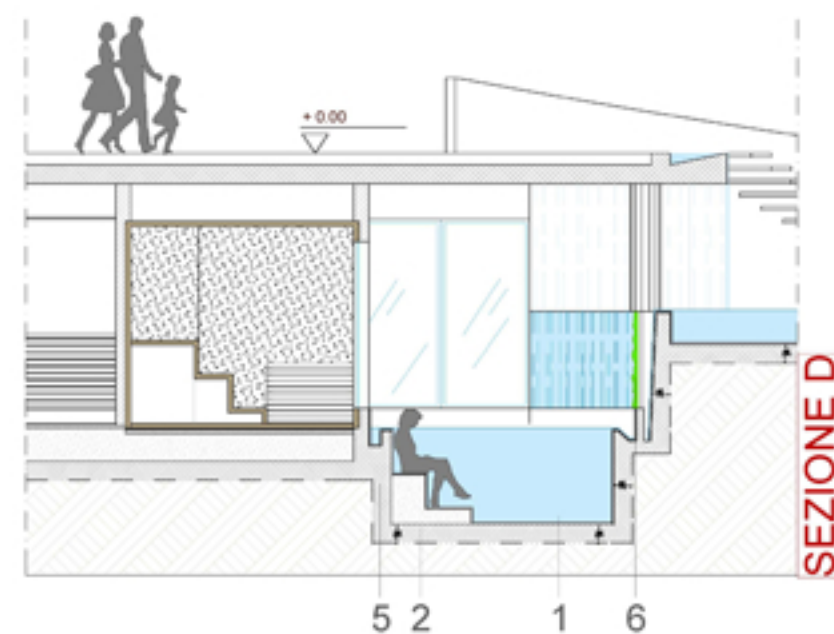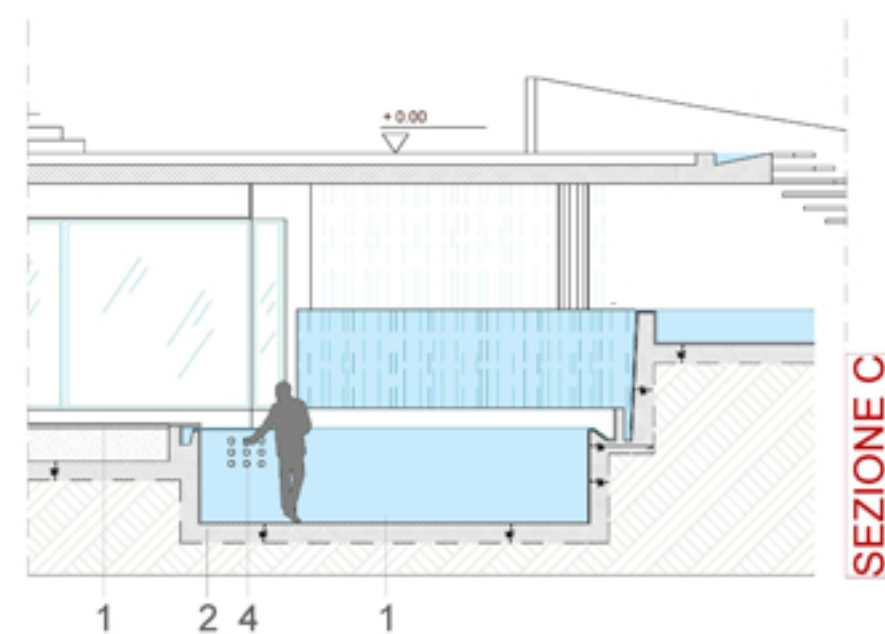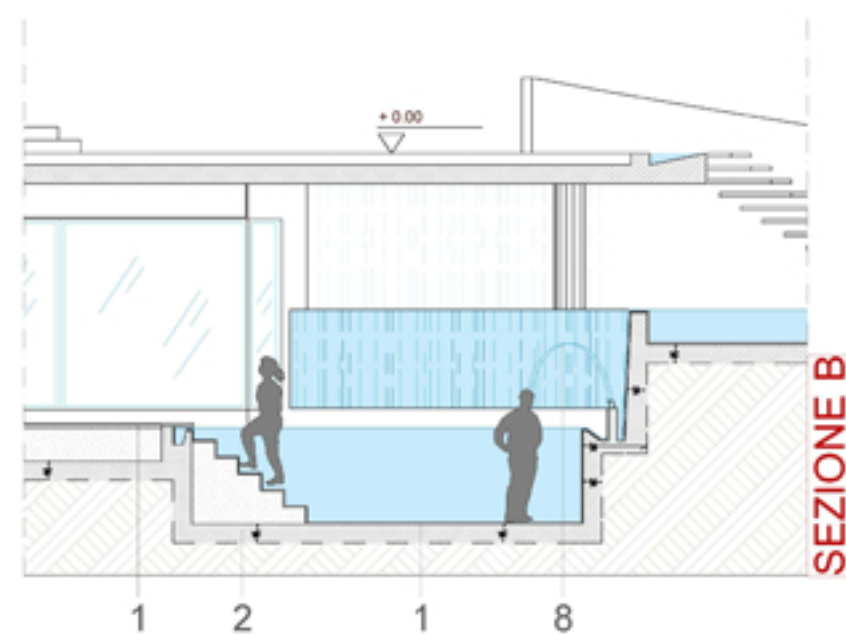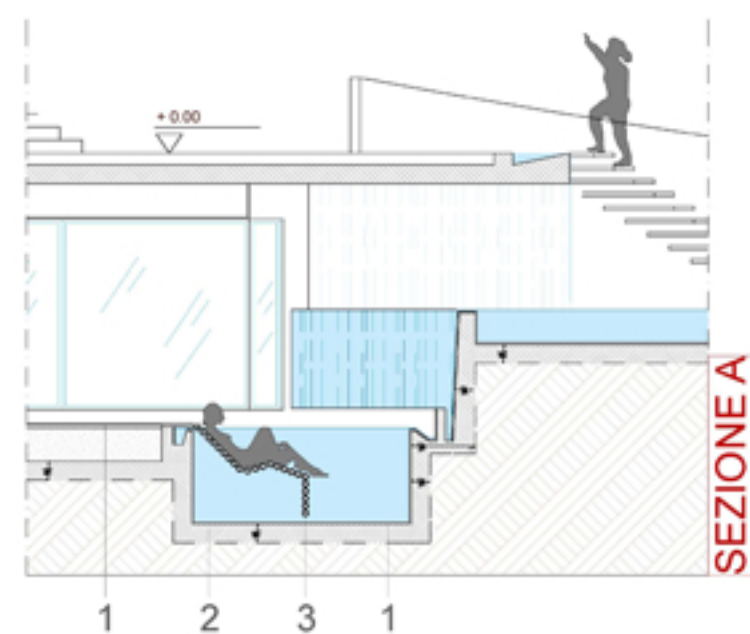

PLANIMETRIA CON
SAUNA - VASCA DI REAZIONE - GHIACCIO - BAGNO TURCO - DOCCE E WASSER PARADISE

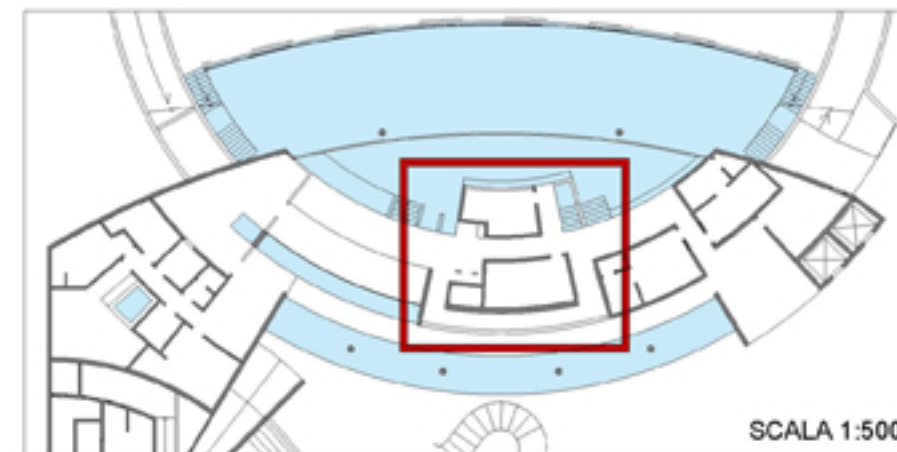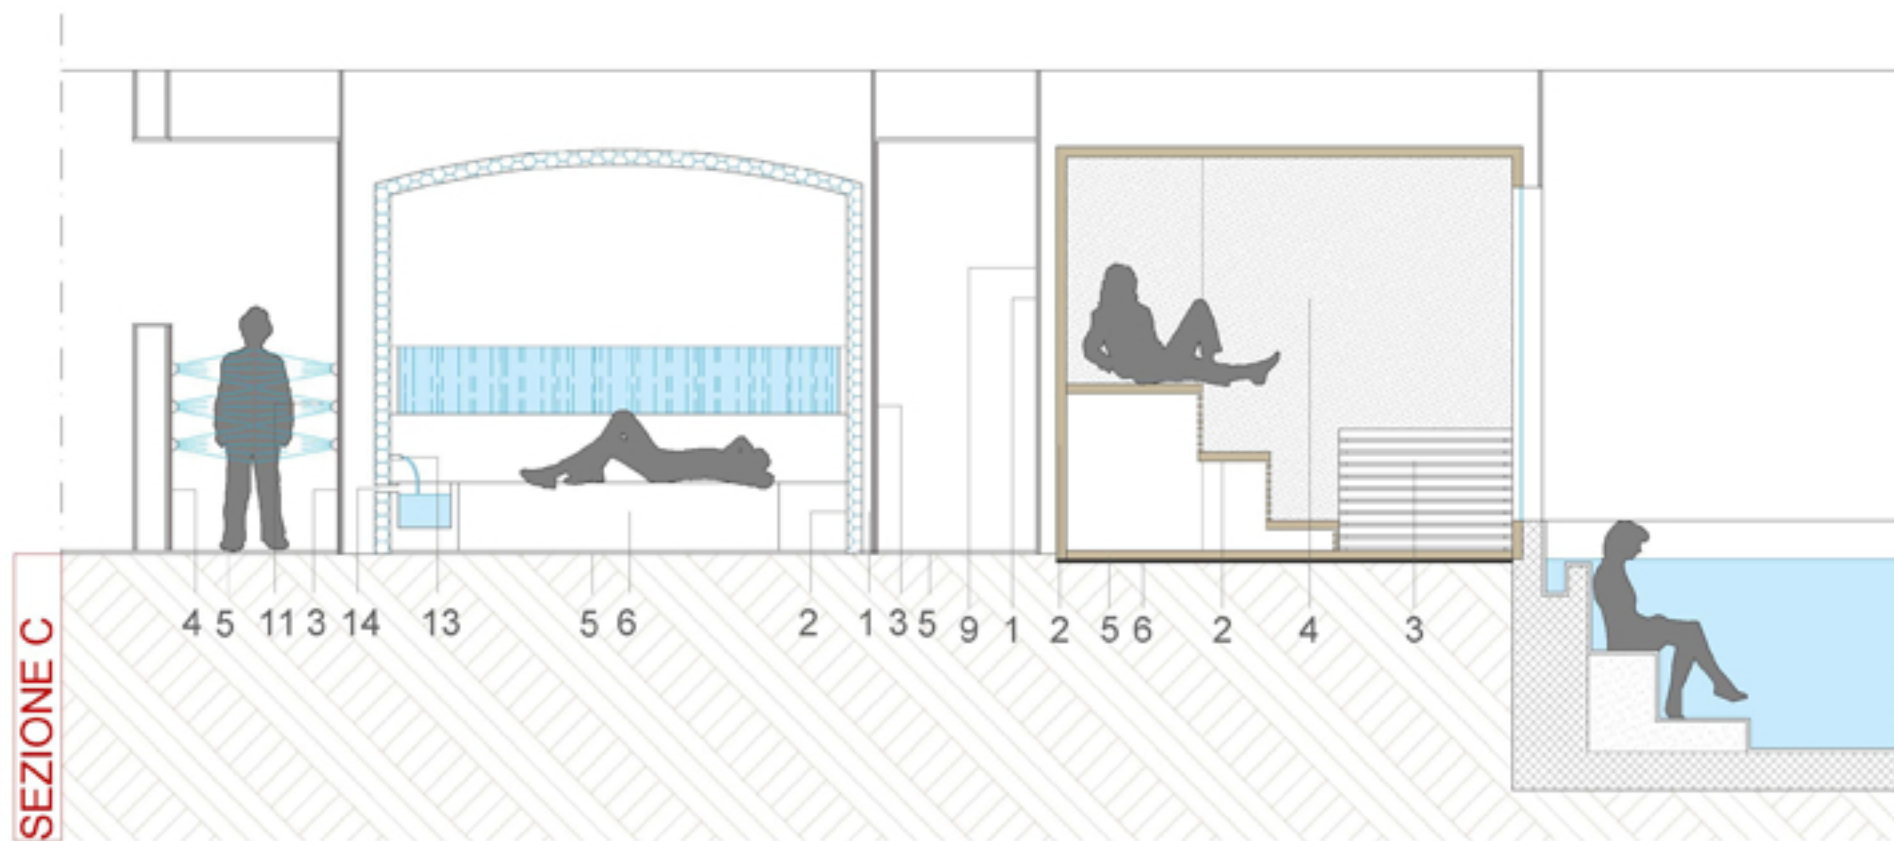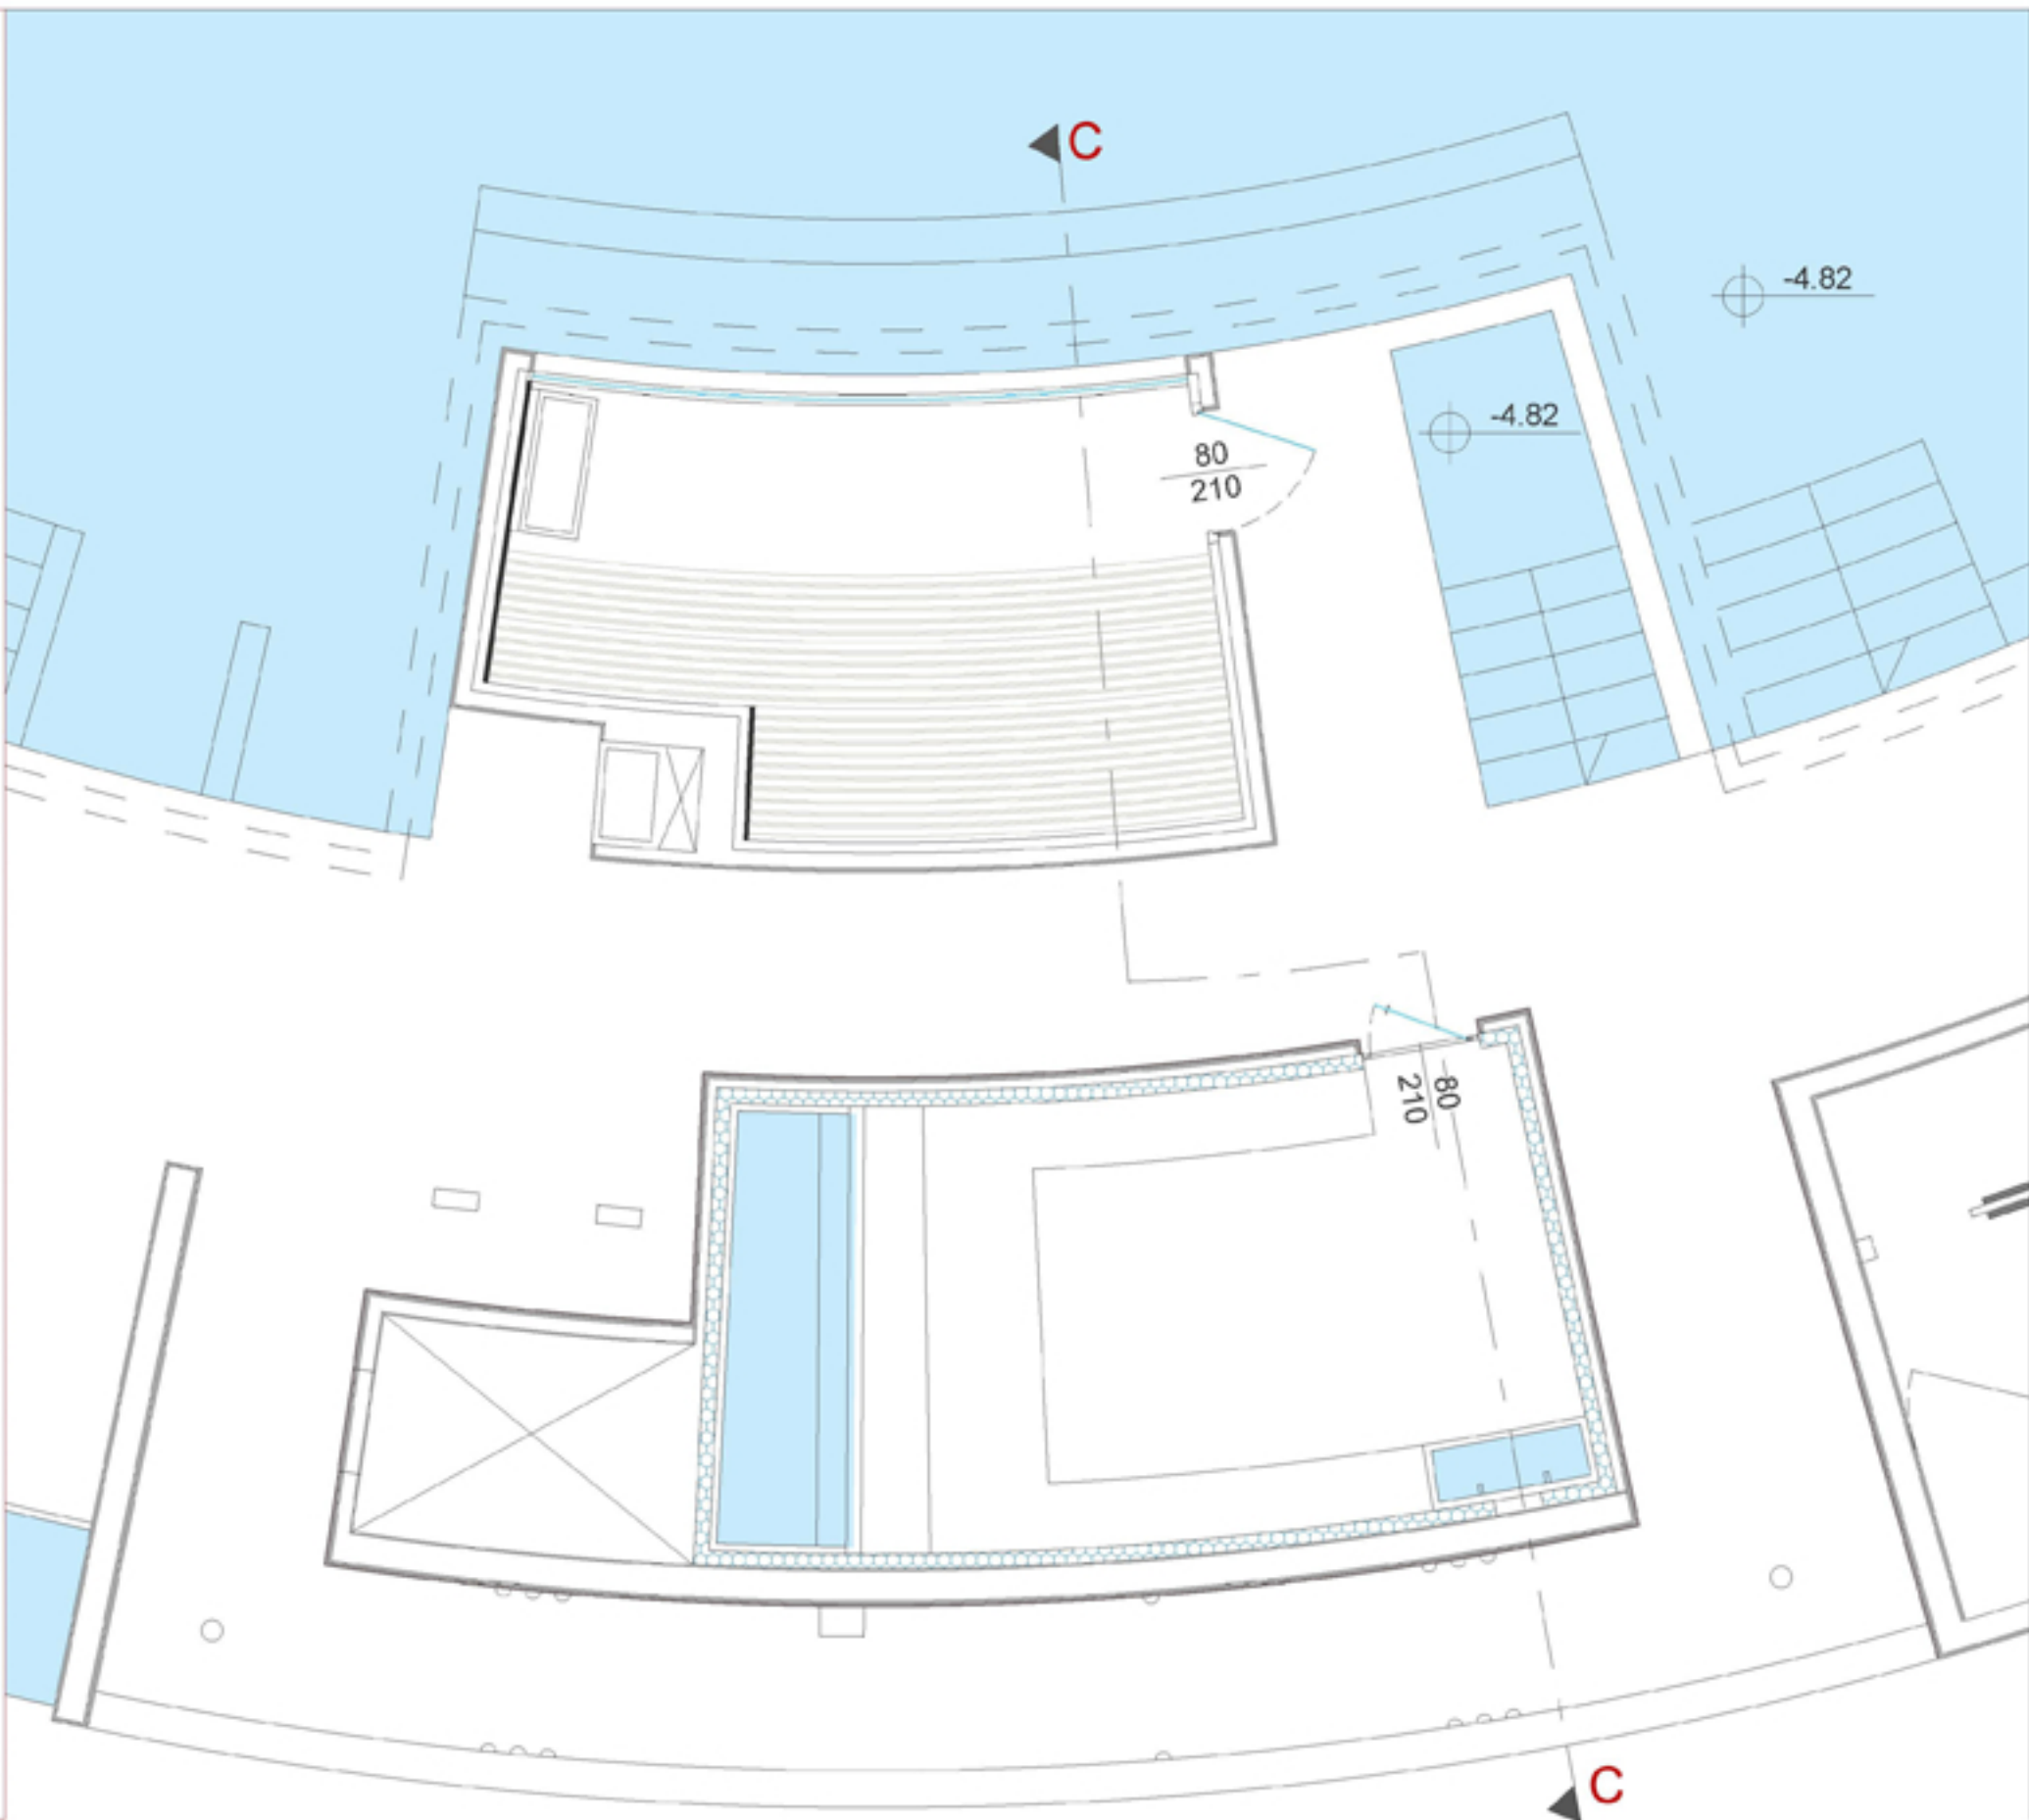

LEGENDA INDICAZIONI

- | | |
|----|--|
| 1 | CONTROPARETE IN CARTONGESSO
NON STRUTTURALE |
| 2 | STRUTTURA SAUNA IN LEGNO A VISTA |
| 3 | STUFA E COPRISTUFA |
| 4 | GRES COLOR ARDESIA A PARETE |
| 5 | DOGHE IN LEGNO A PAVIMENTO |
| 6 | GRES COLOR ARDESIA A PAVIMENTO |
| 7 | MACCHINA DEL GHIACCIO |
| 8 | GRES COLOR SABBIA PAVIMENTO |
| 9 | GRES COLOR BIANCO LAVORATO
A PARETE |
| 10 | STRUTTURA IN EPS |
| 11 | INGRESSO VAPORE |
| 12 | RUBINETTI |
| 13 | RIVESTIMENTO MARMO |
| 14 | CANCELLO D'ACQUA |

